



SECTION THROUGH
SCALE: 1/4" = 1'-0"

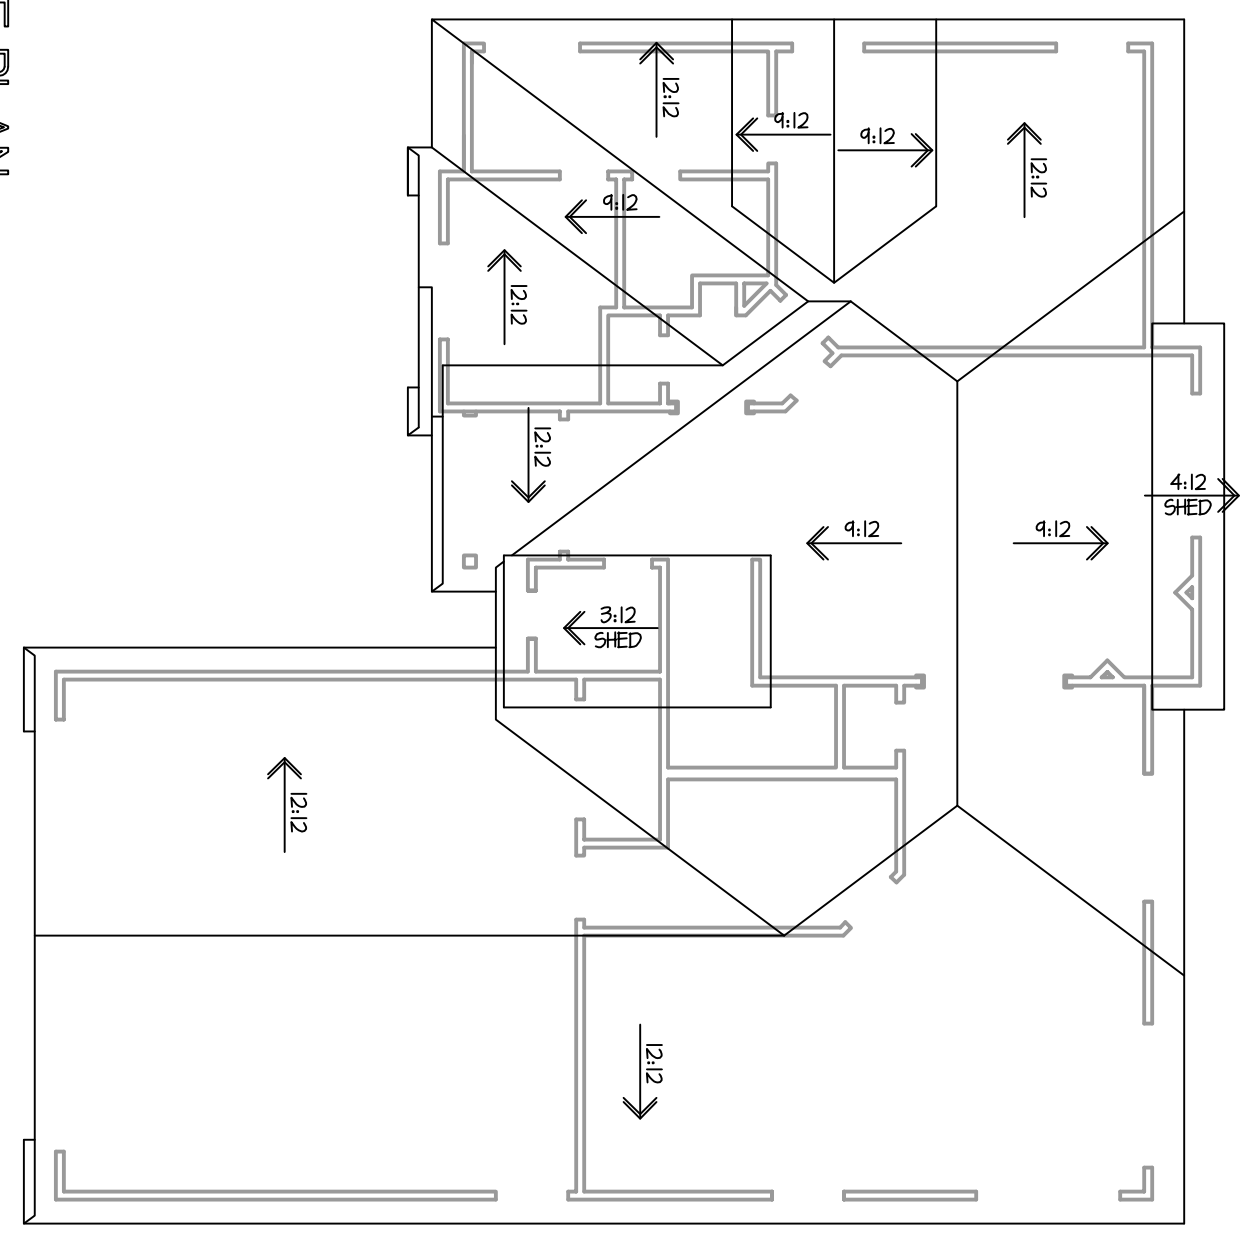


ROOF PLAN
SCALE: 1/8" = 1'-0"




FRONT ELEVATION
SCALE: 1/4" = 1'-0"

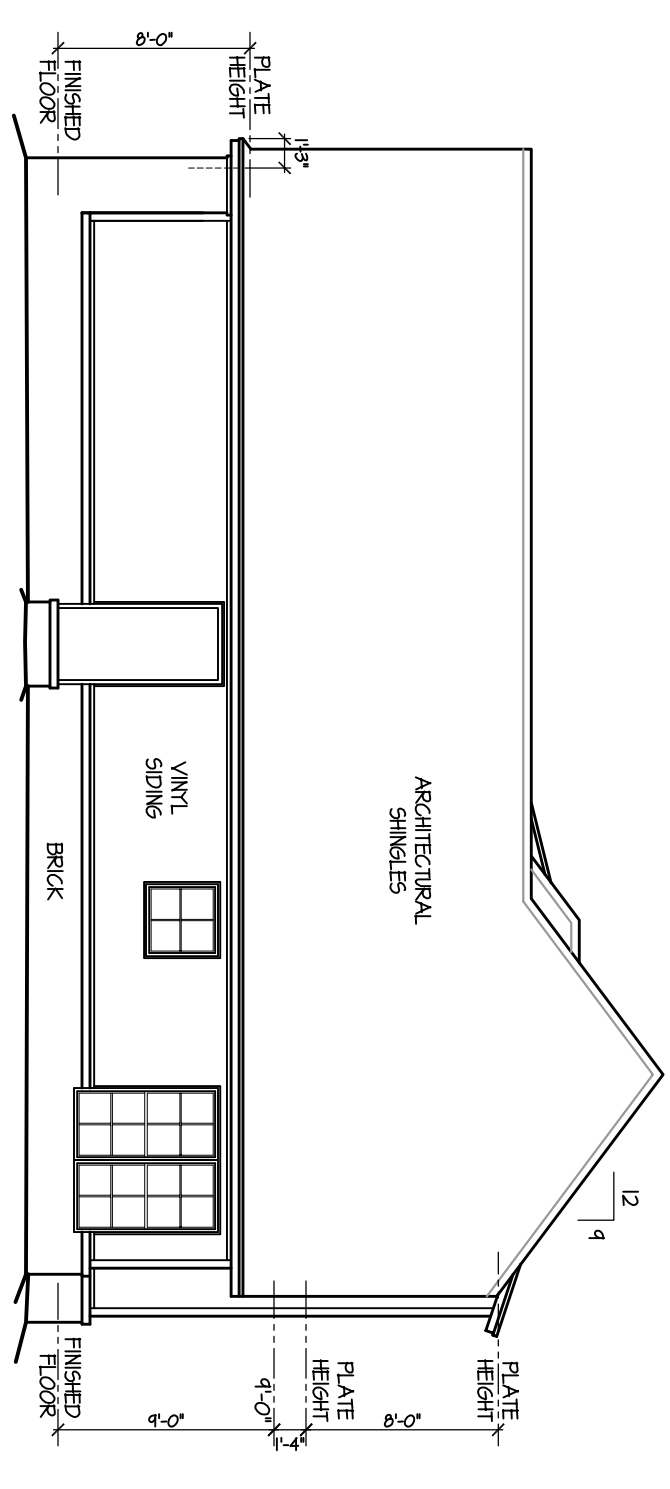



RIGHT ELEVATION
SCALE: 1/4" = 1'-0"

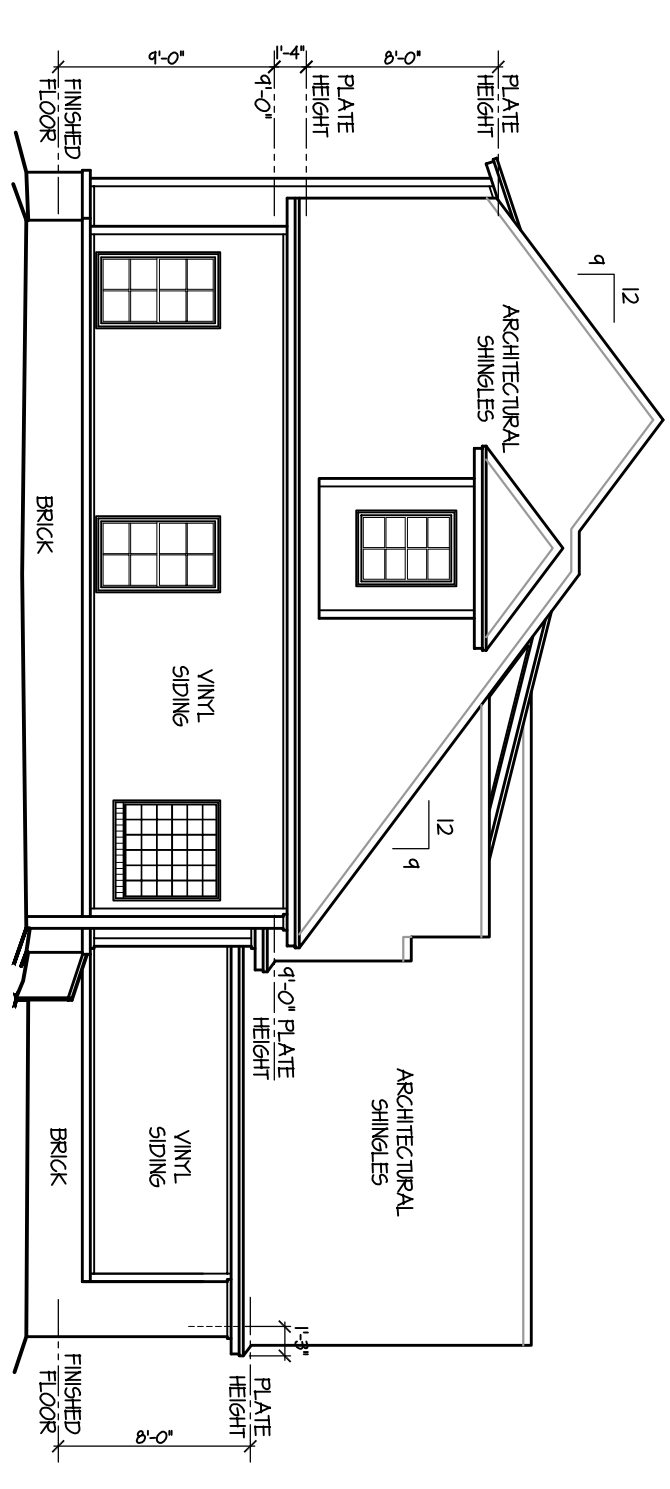

LEFT ELEVATION
SCALE: 1/4" = 1'-0"

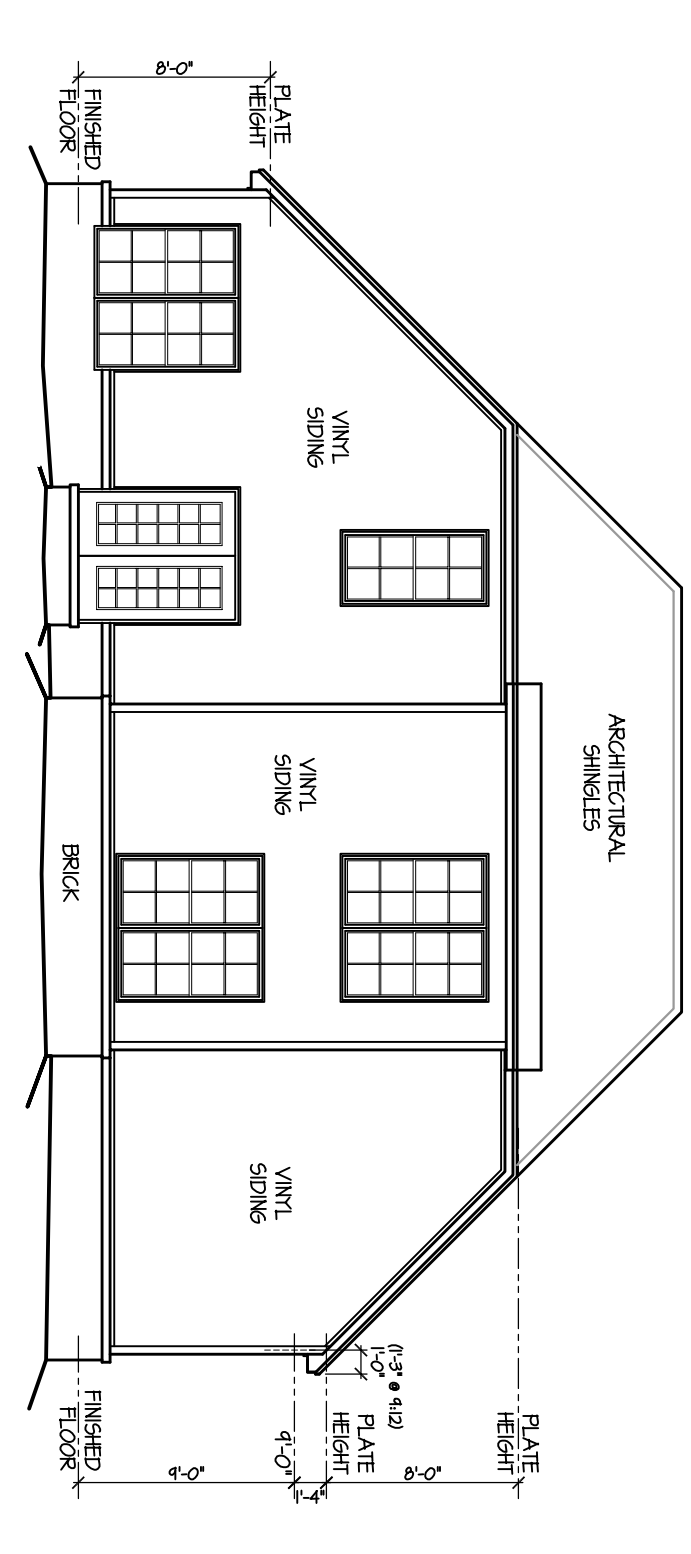

REAR ELEVATION
SCALE: 1/4" = 1'-0"

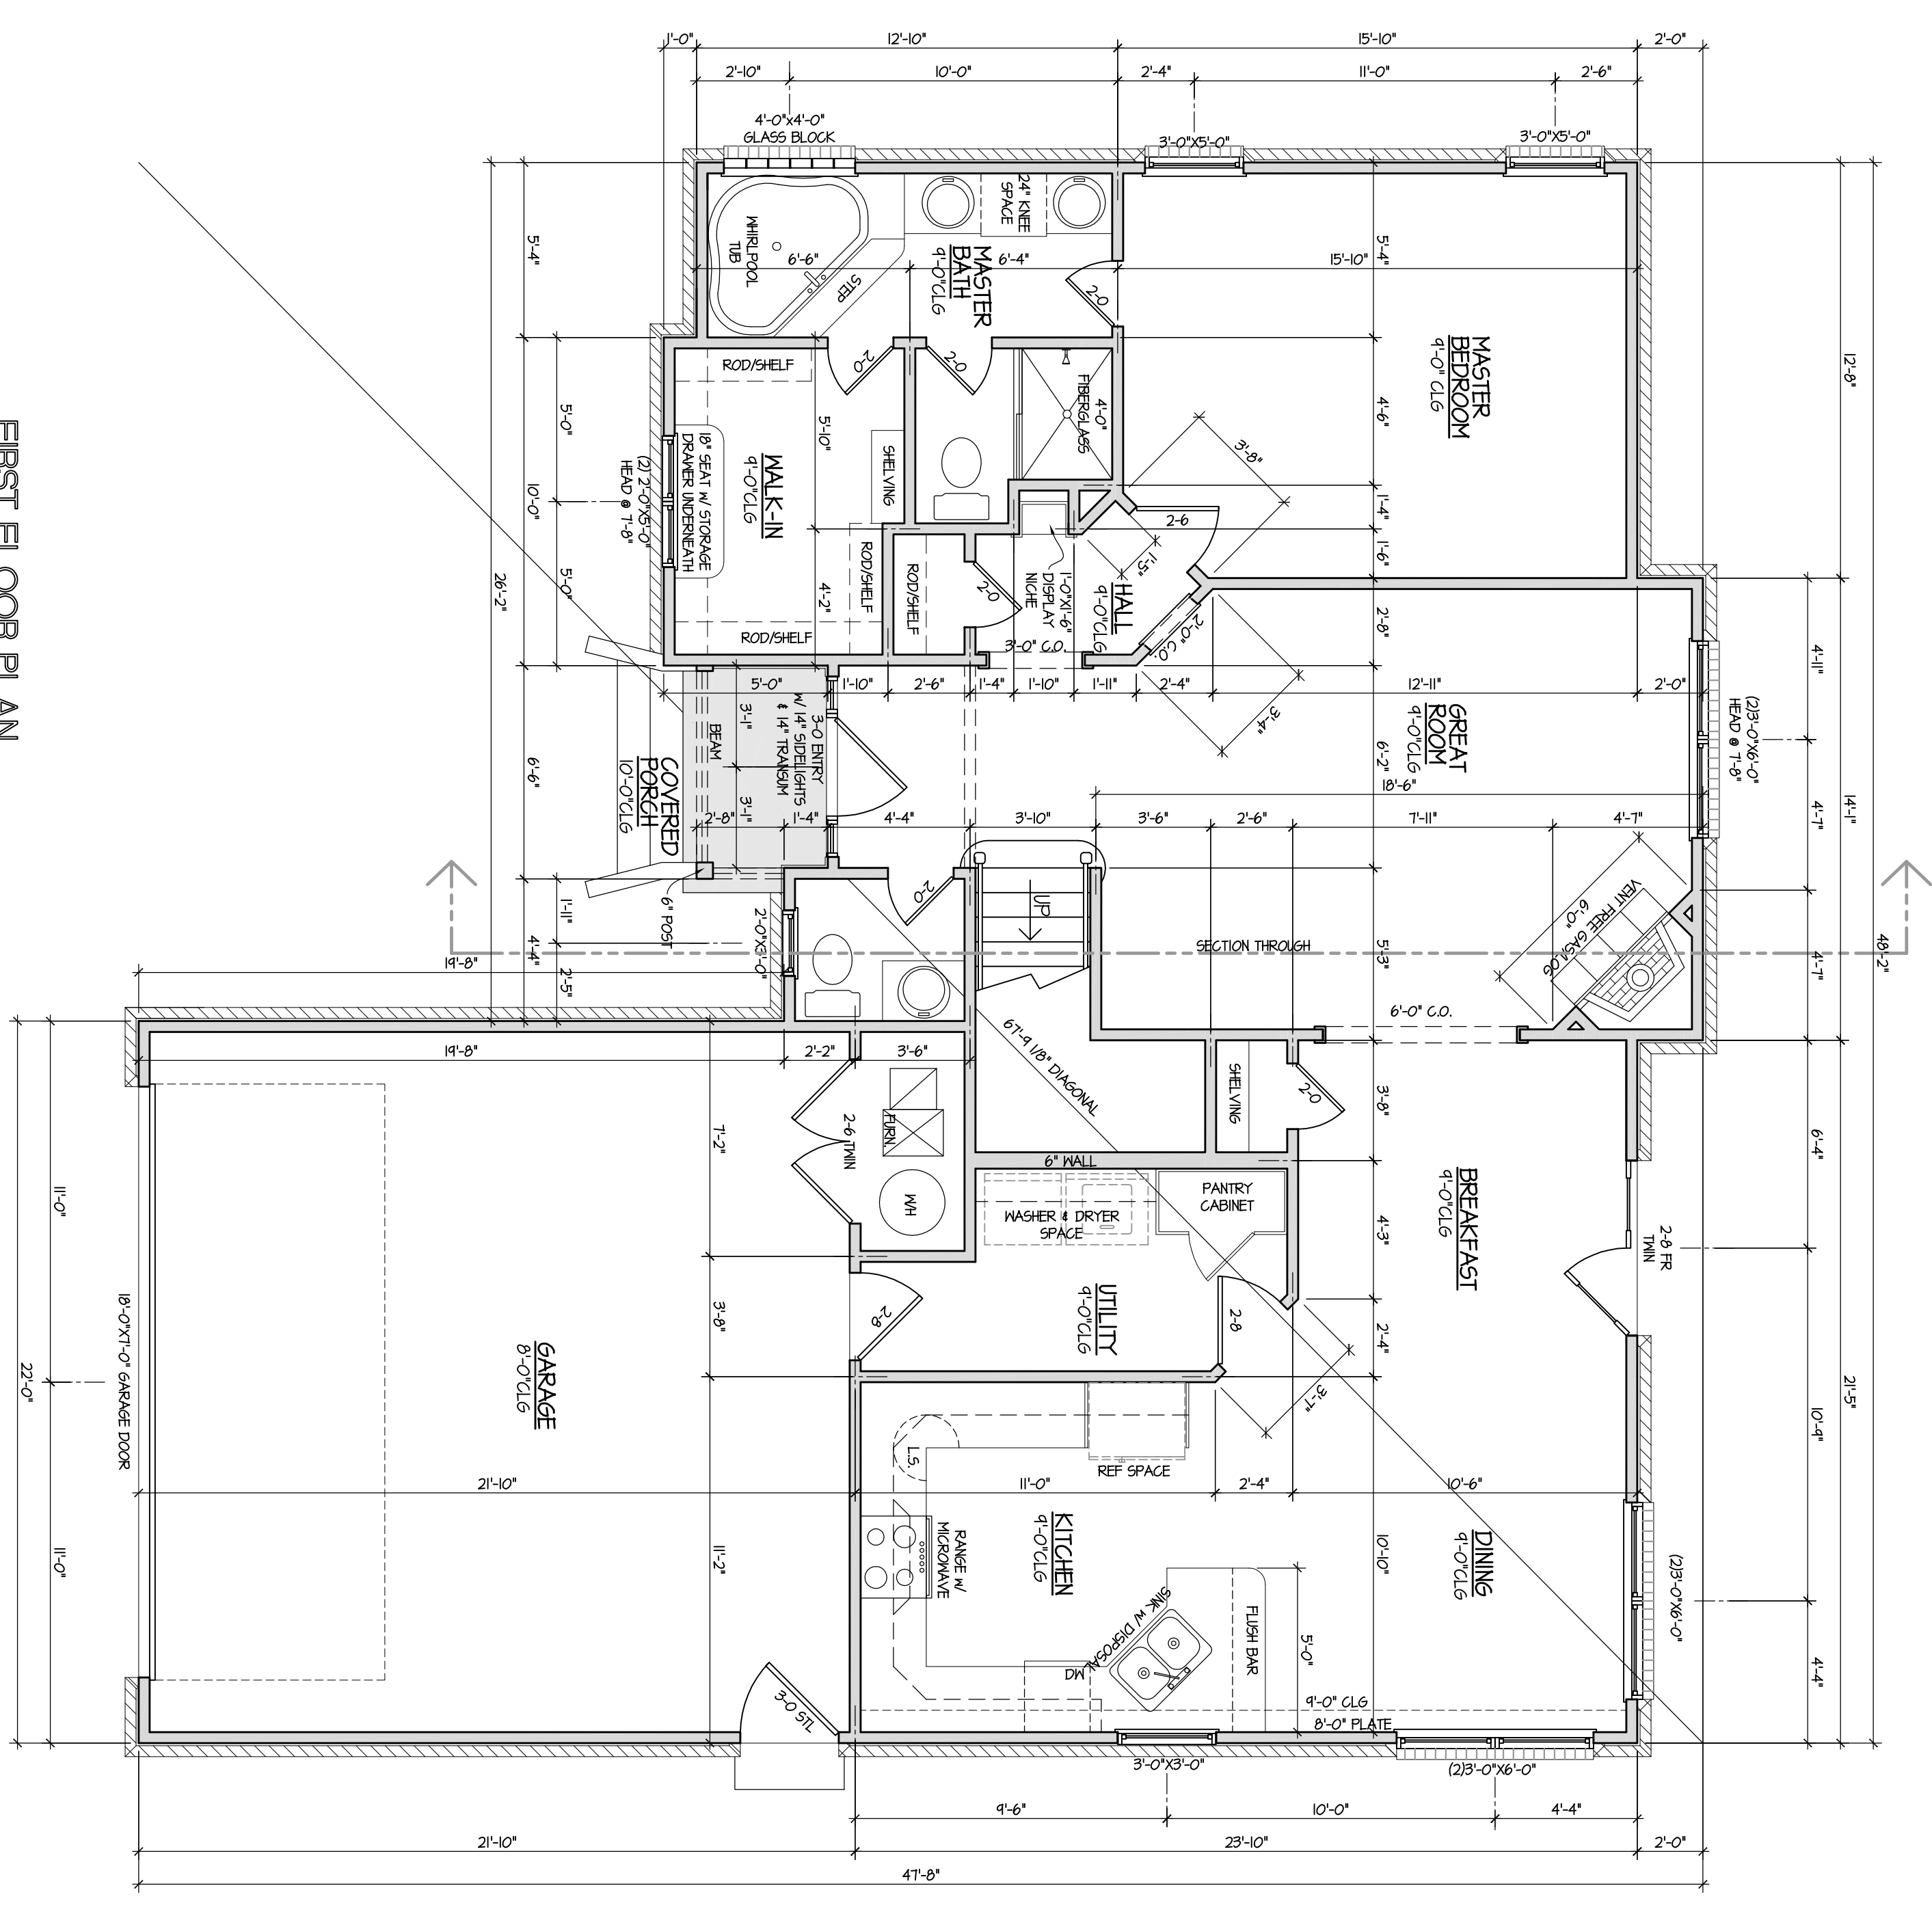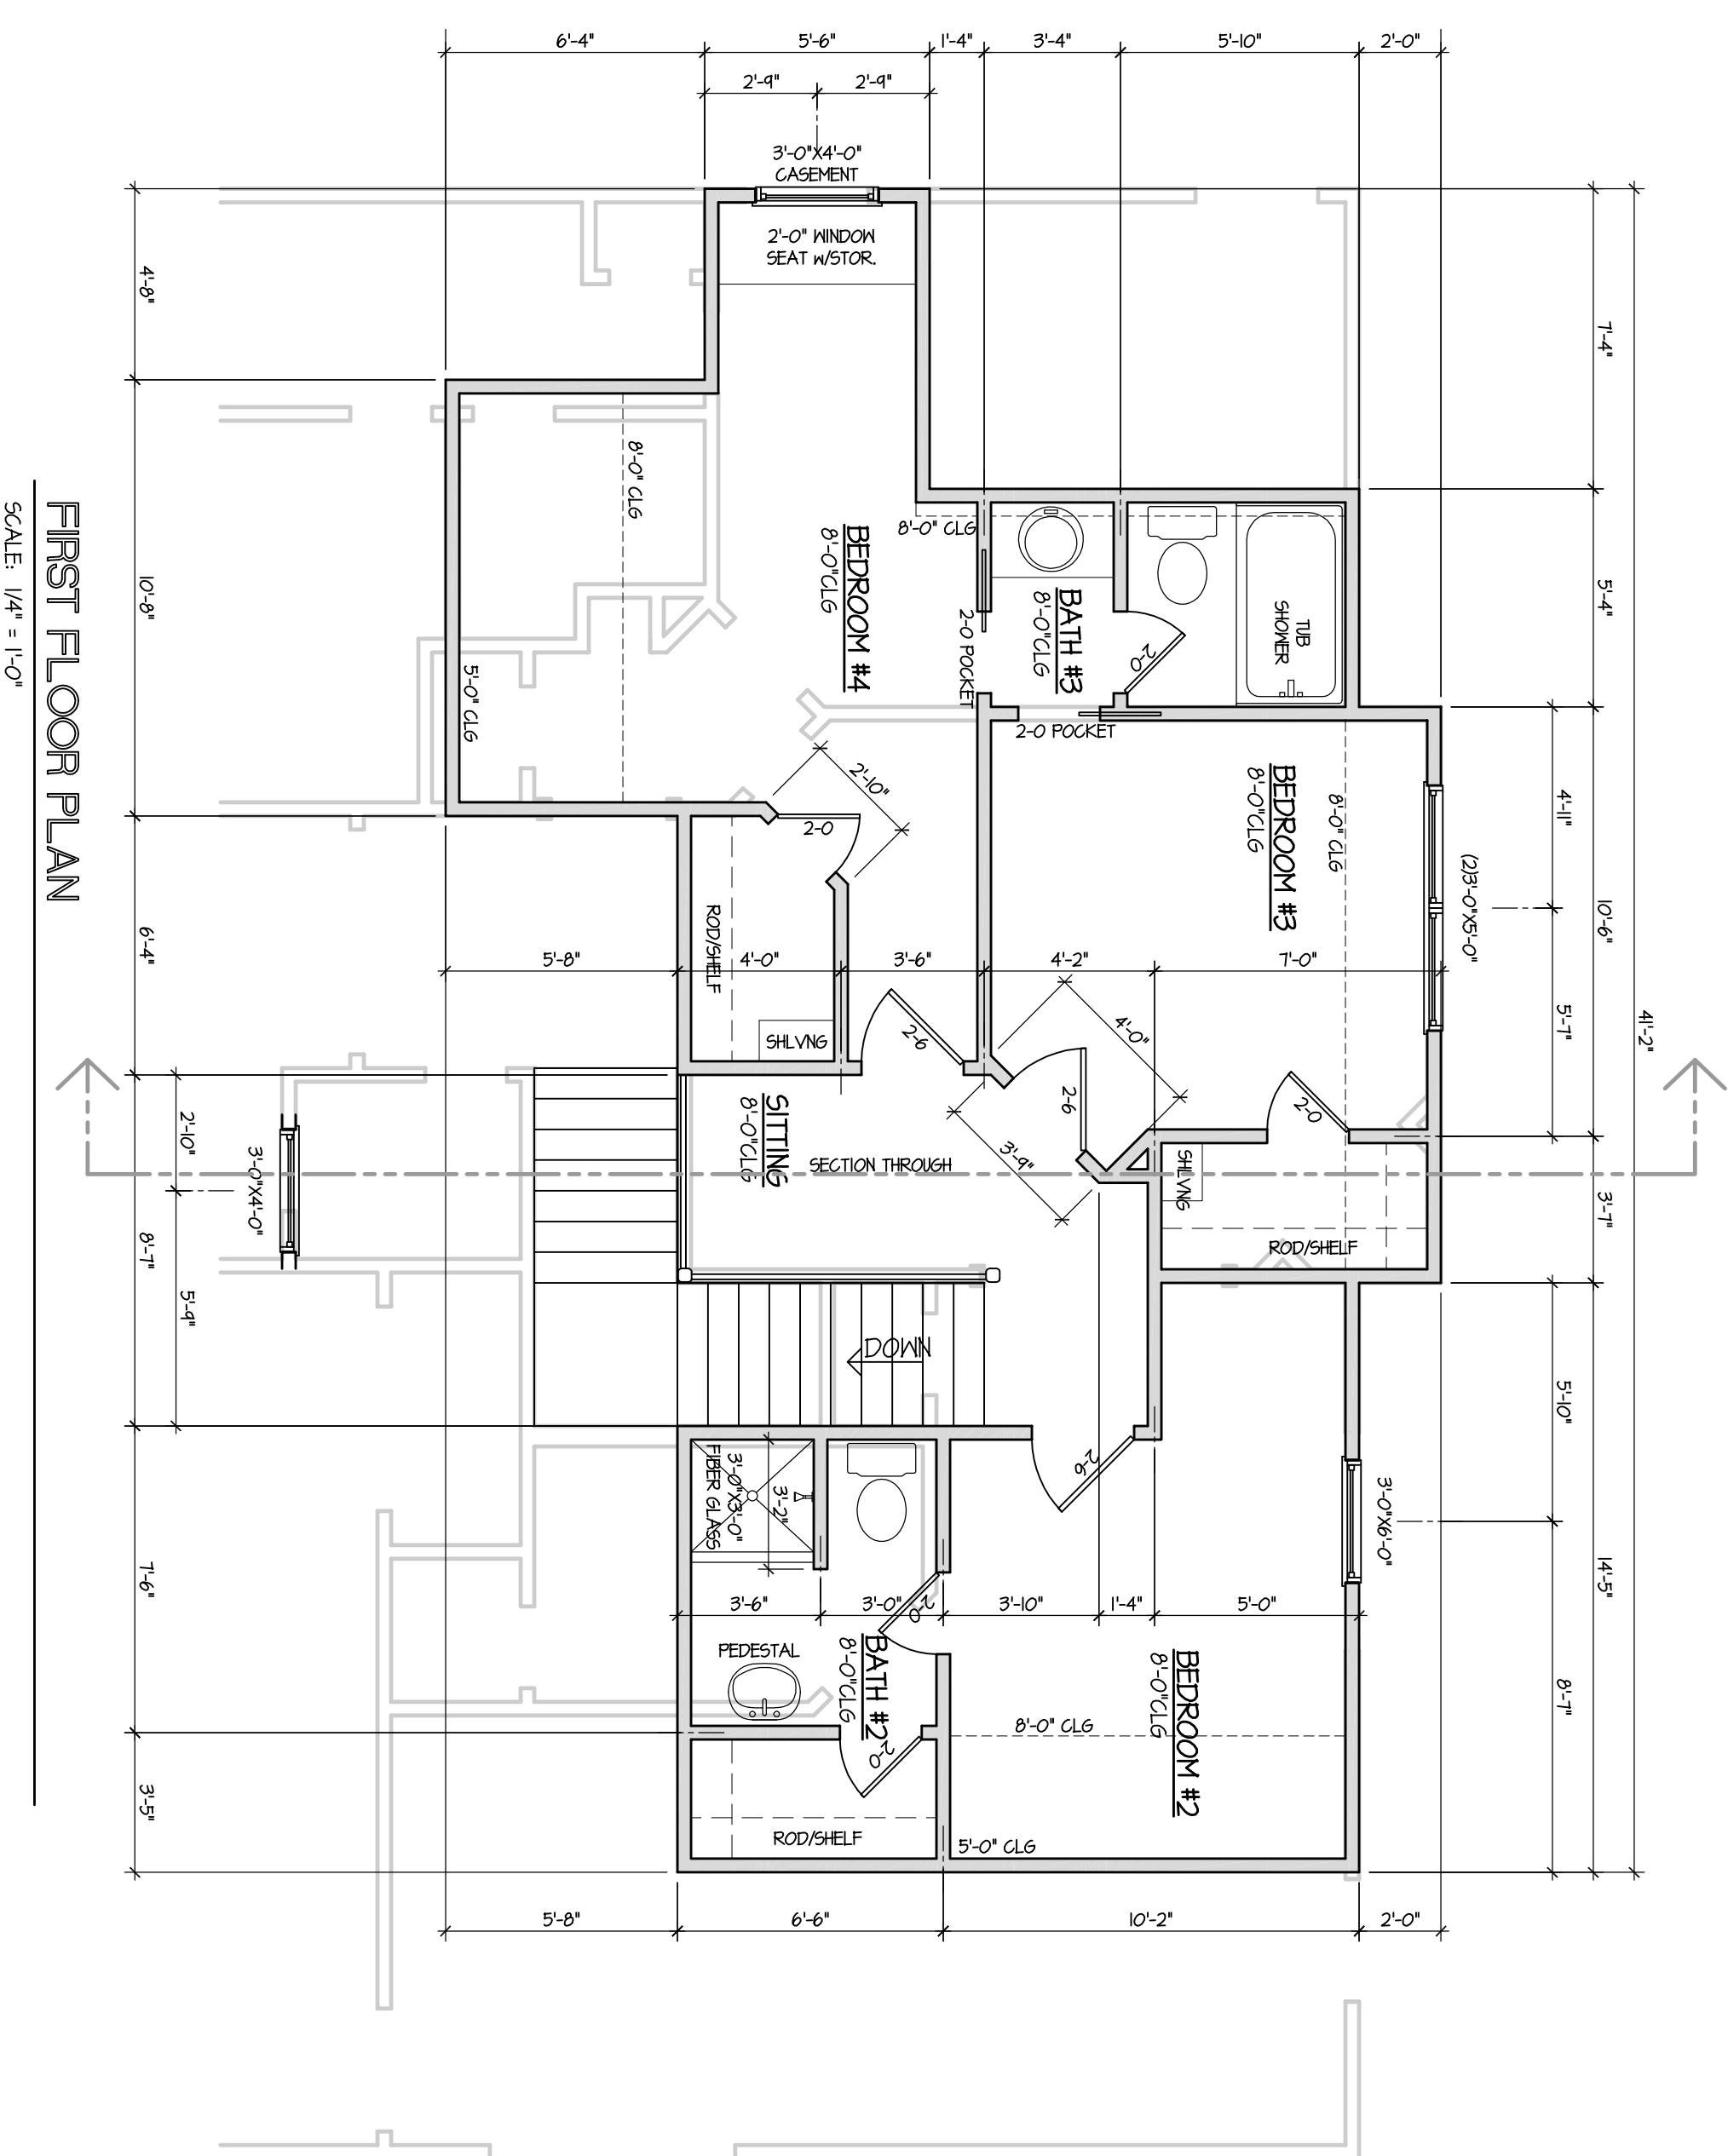

FOOTAGE TABULATION	
FIRST FLOOR HEATED OVER FRAME	1257 SQ. FT.
SECOND FLOOR HEATED OVER FRAME	668 SQ. FT.
COVERED PORCH	30 SQ. FT.
GARAGE SPACE	499 SQ. FT.
TOTAL UNDER ROOF	2454 SQ. FT.
TOTAL HEATED OVER BRICK	1978 SQ. FT.